


FOUNDATION SECTIONS

SCALE: 1/4" = 1'-0"

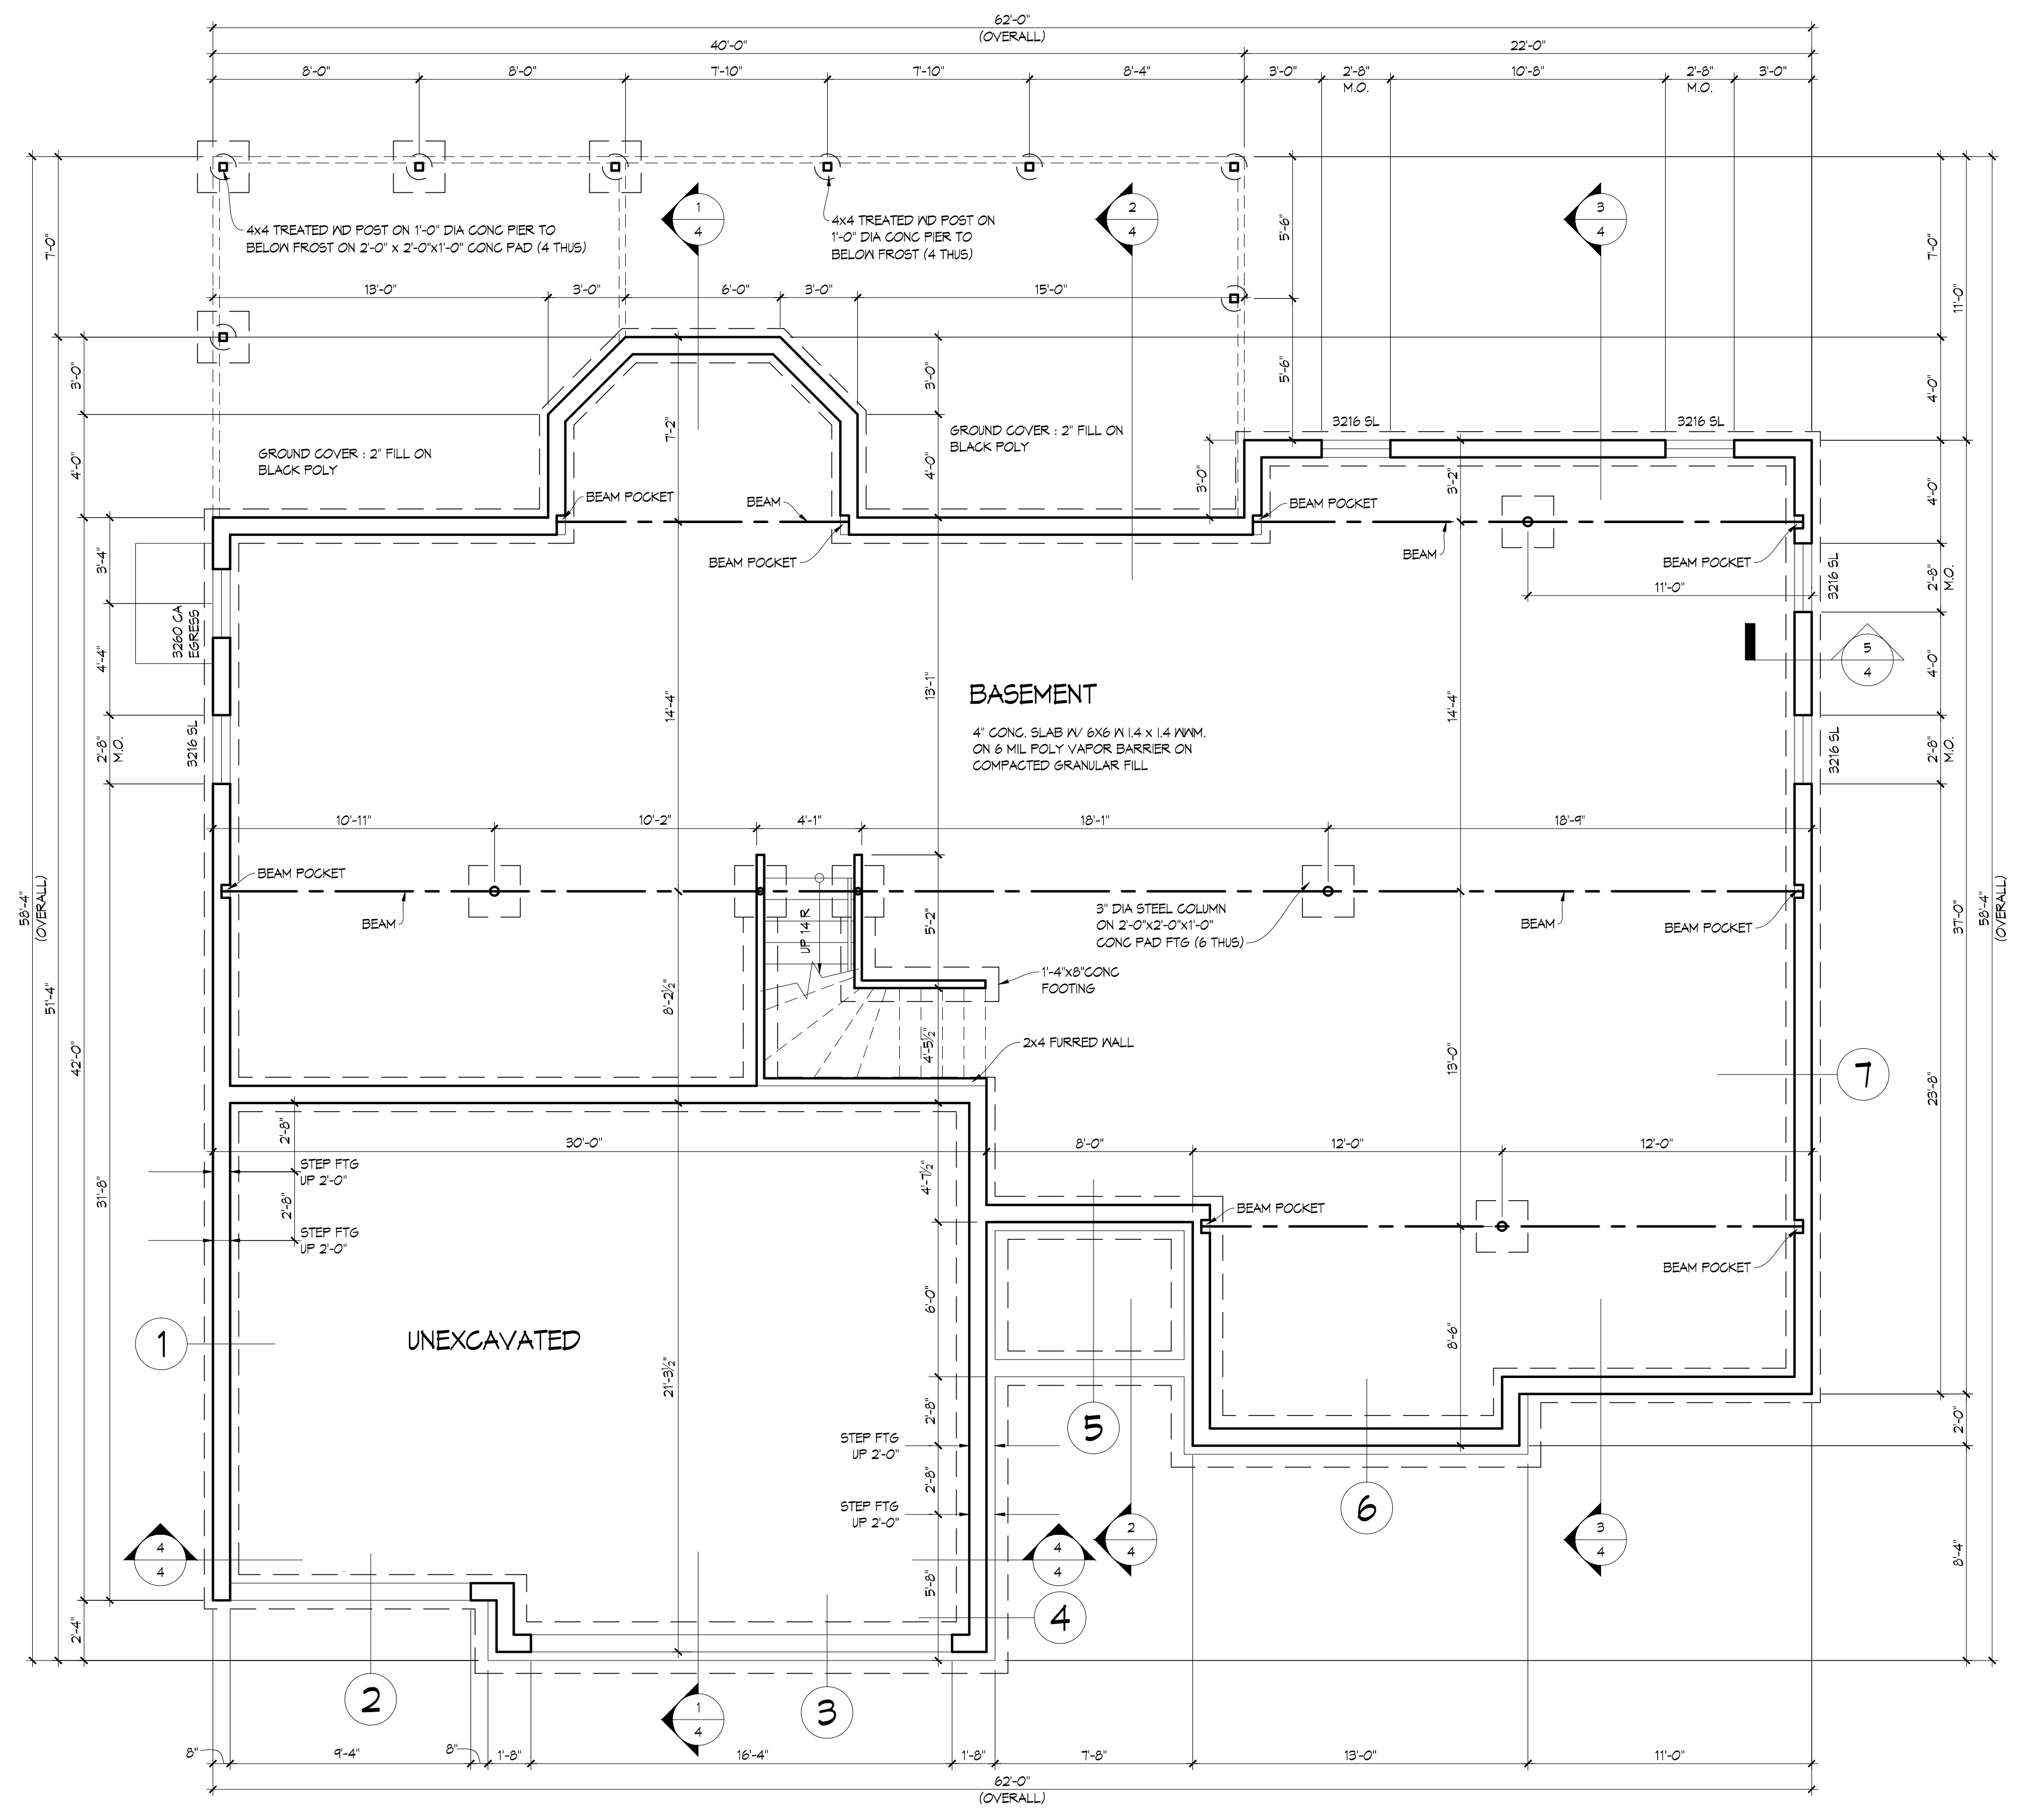

1 MAIN FLOOR PLAN
SCALE: 1/4" = 1'-0"