




4 STAIR SECTION
SCALE: 1/2" = 1'-0"

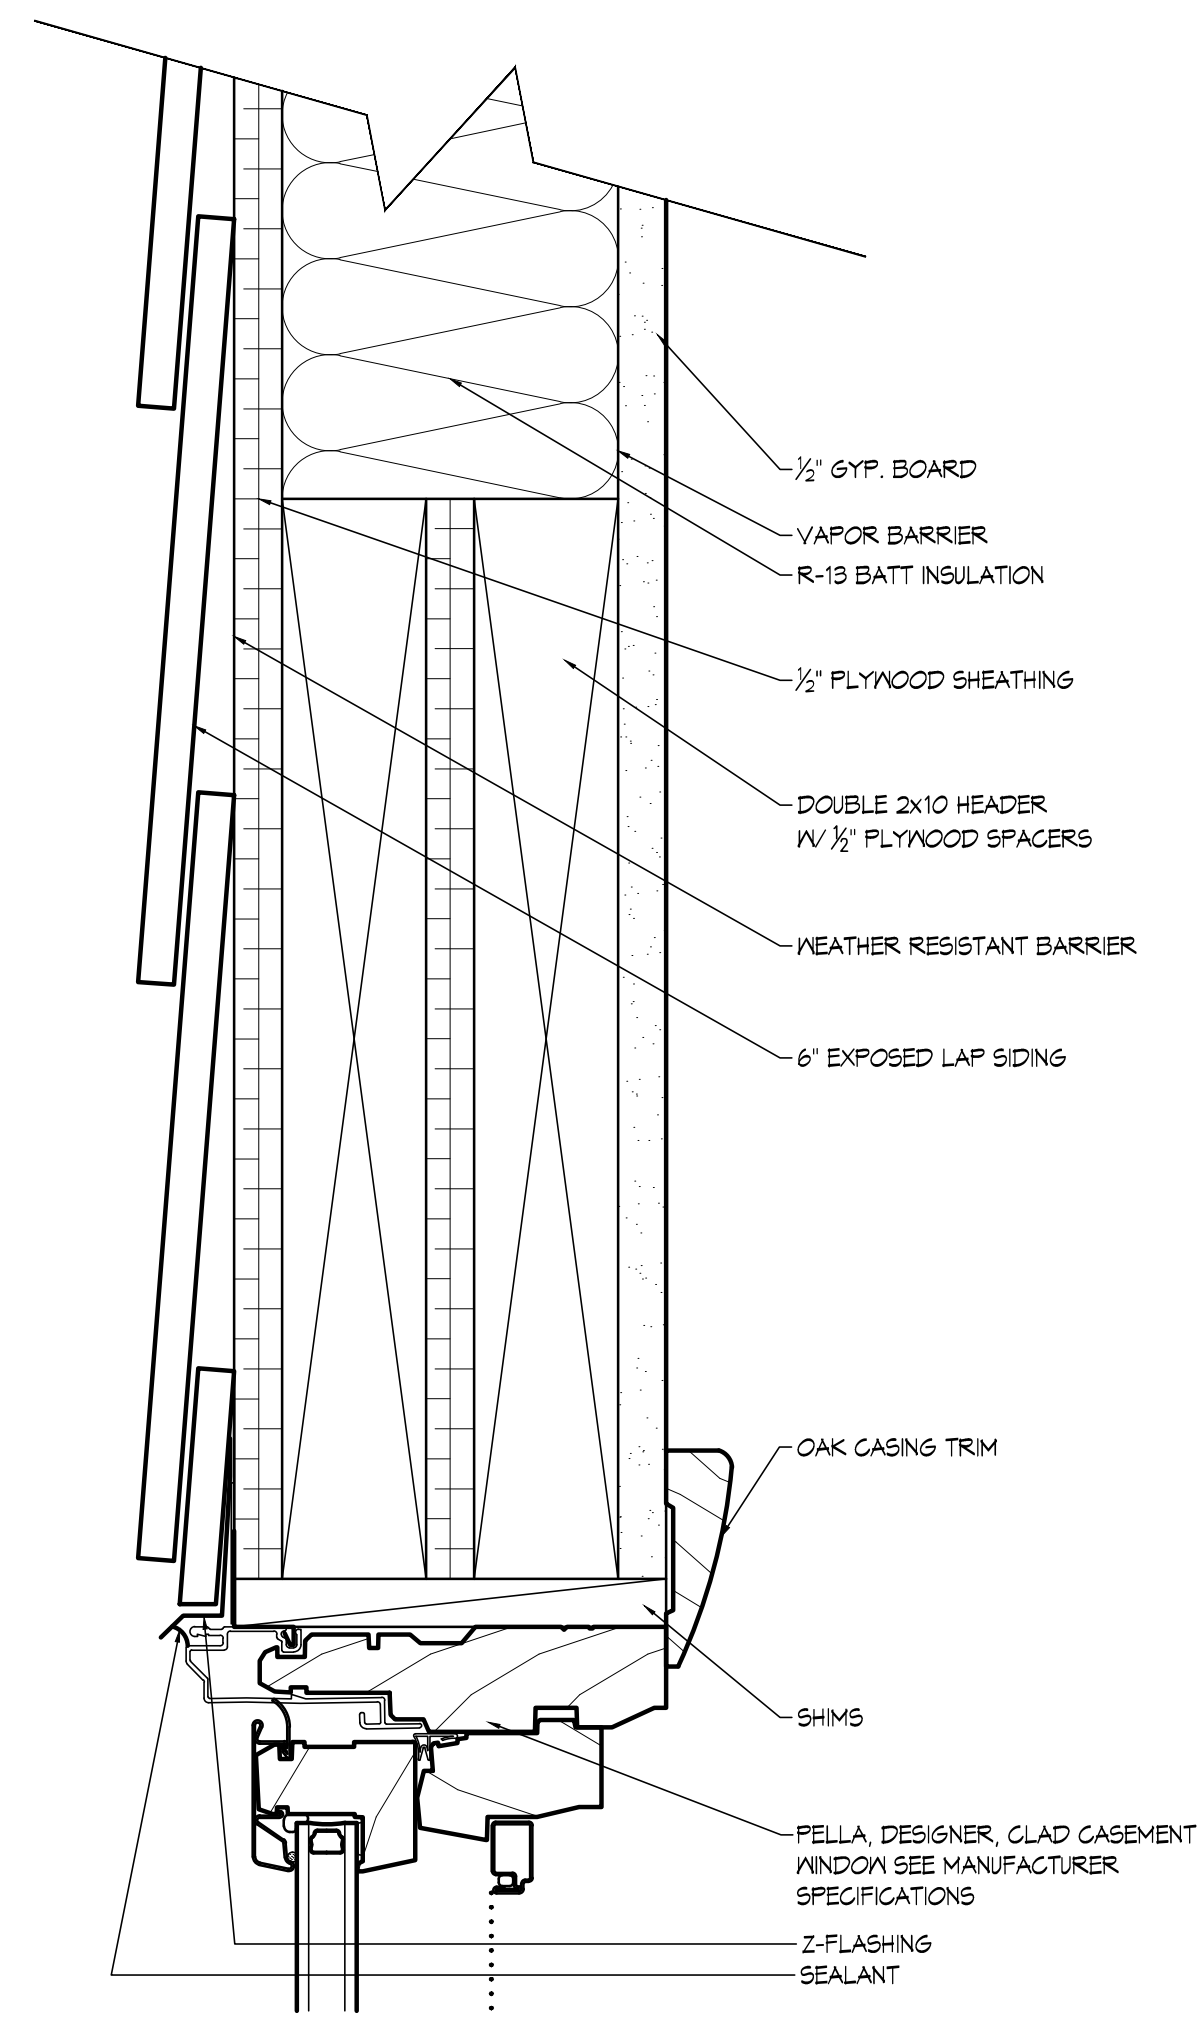


3 WINDOW HEAD
SCALE: 3/8" = 1'-0"

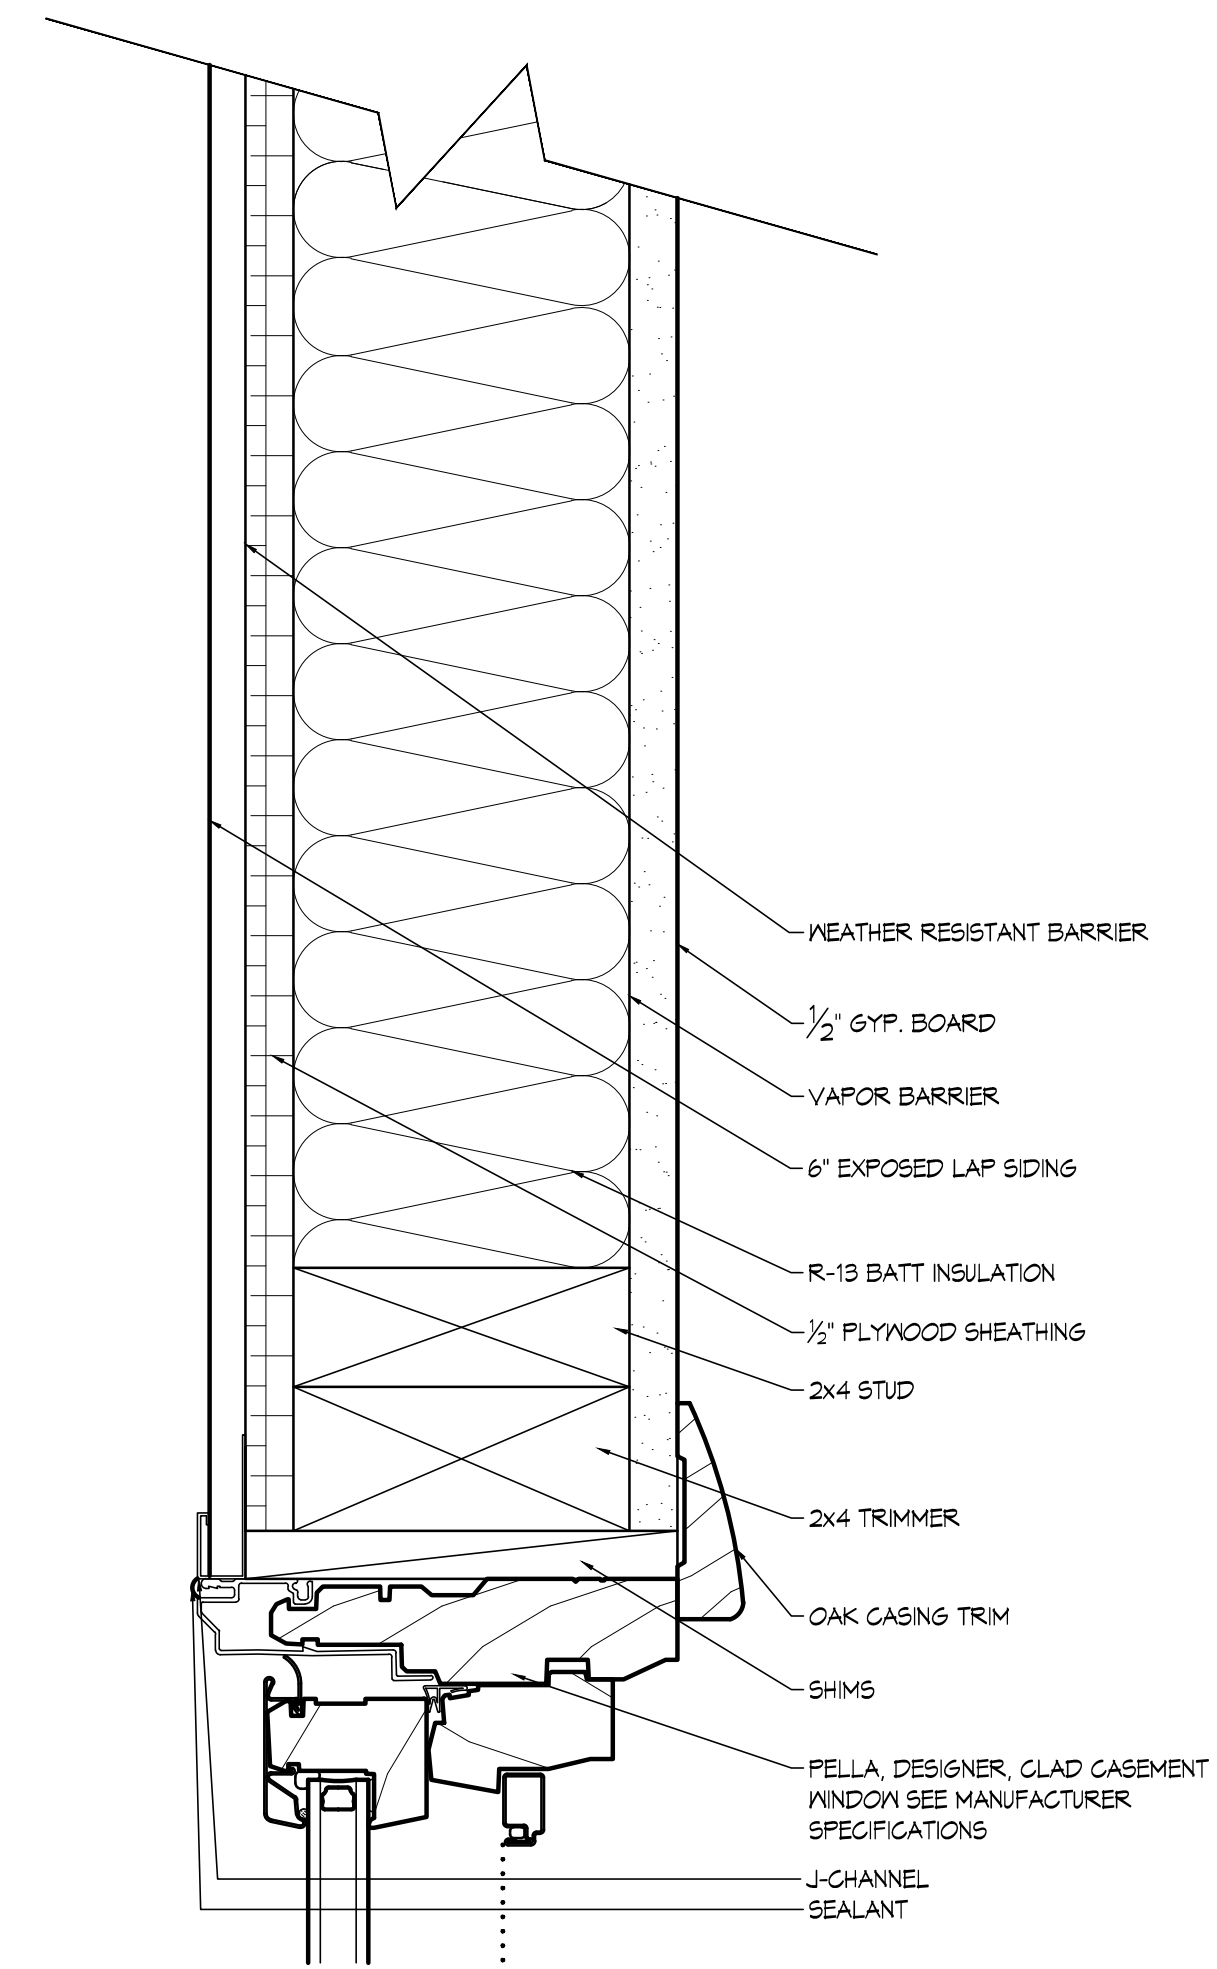

2 WINDOW JAMB
SCALE: 3/8" = 1'-0"

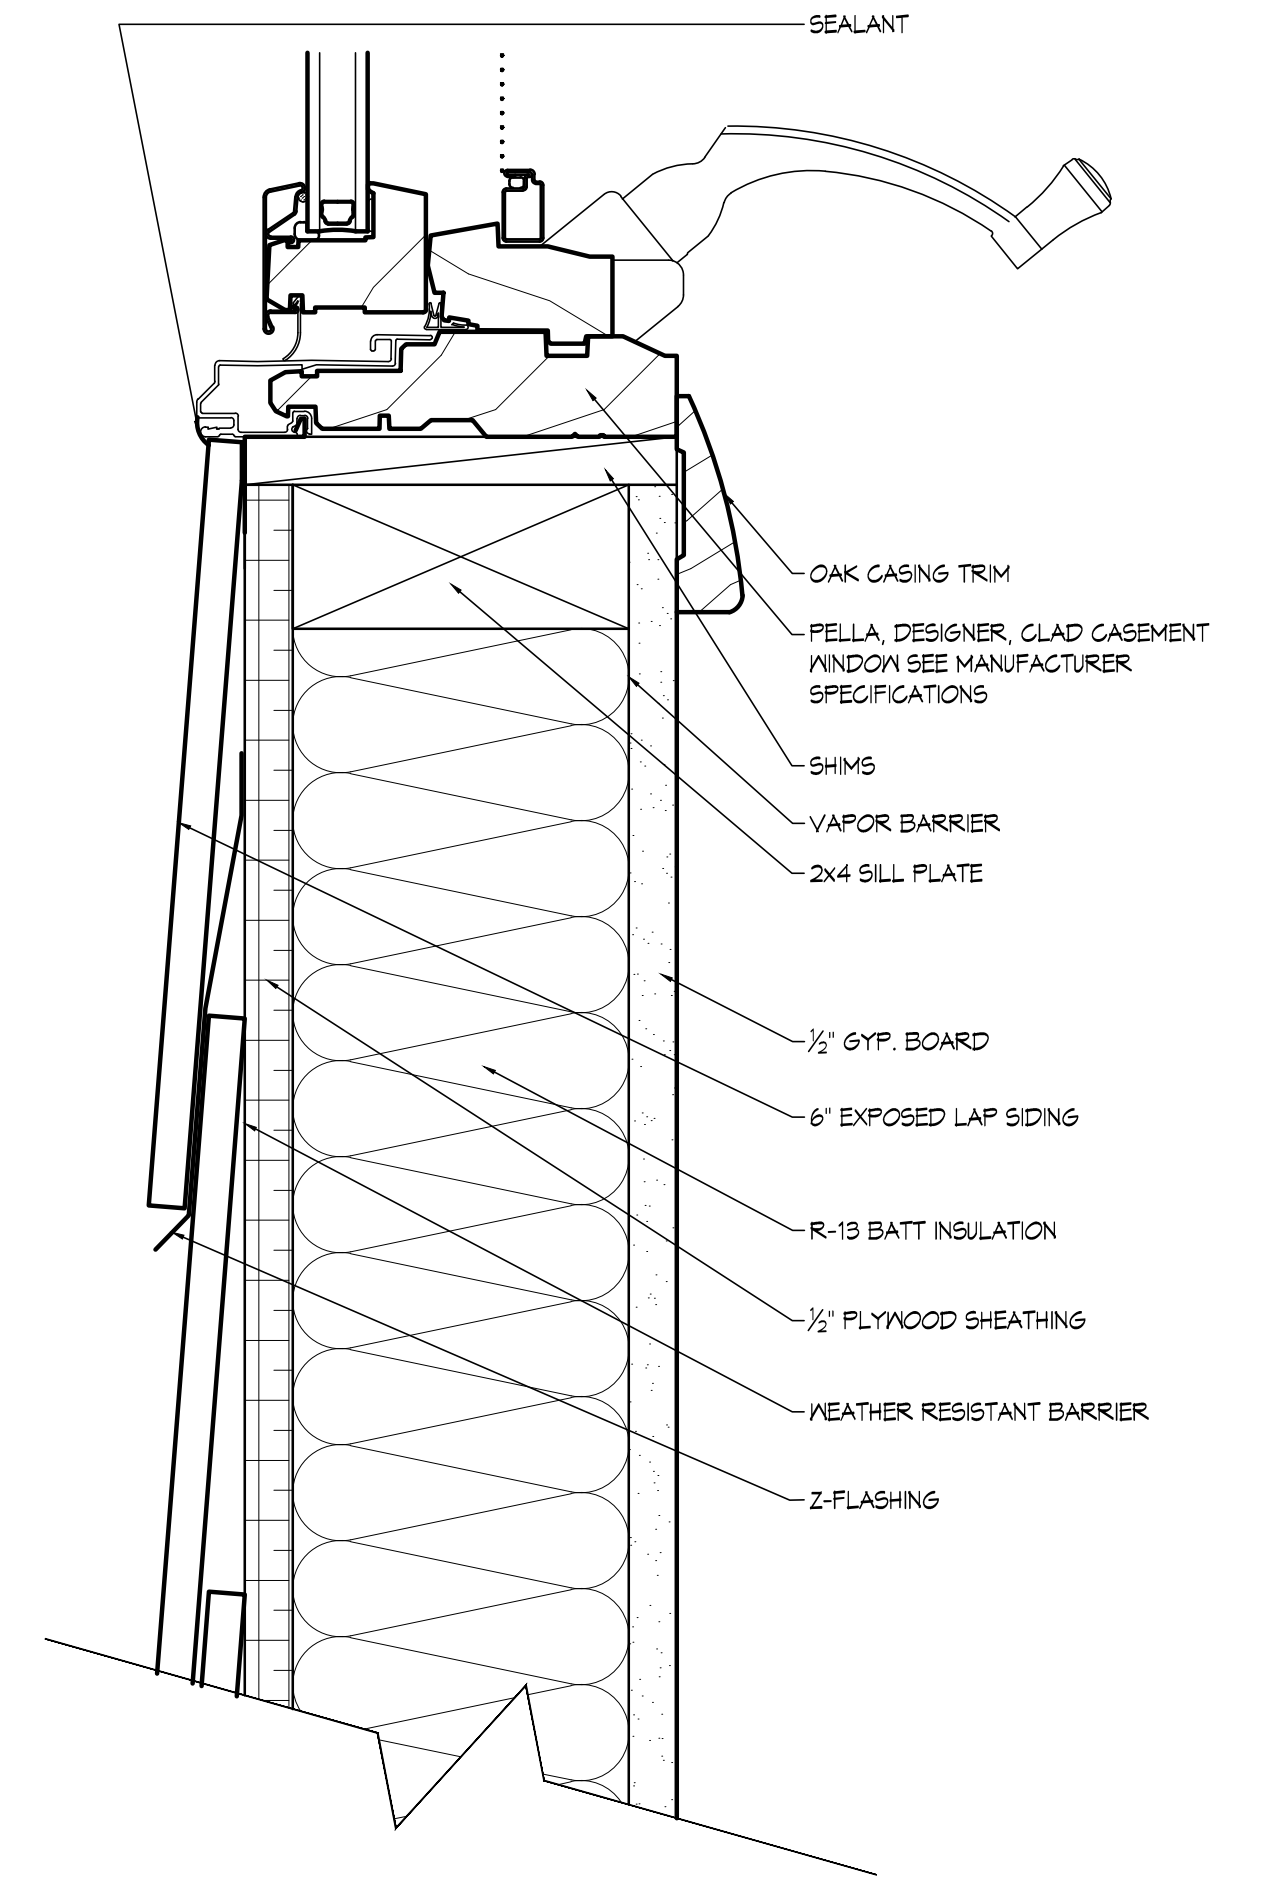

1 WINDOW SILL
SCALE: 3/8" = 1'-0"

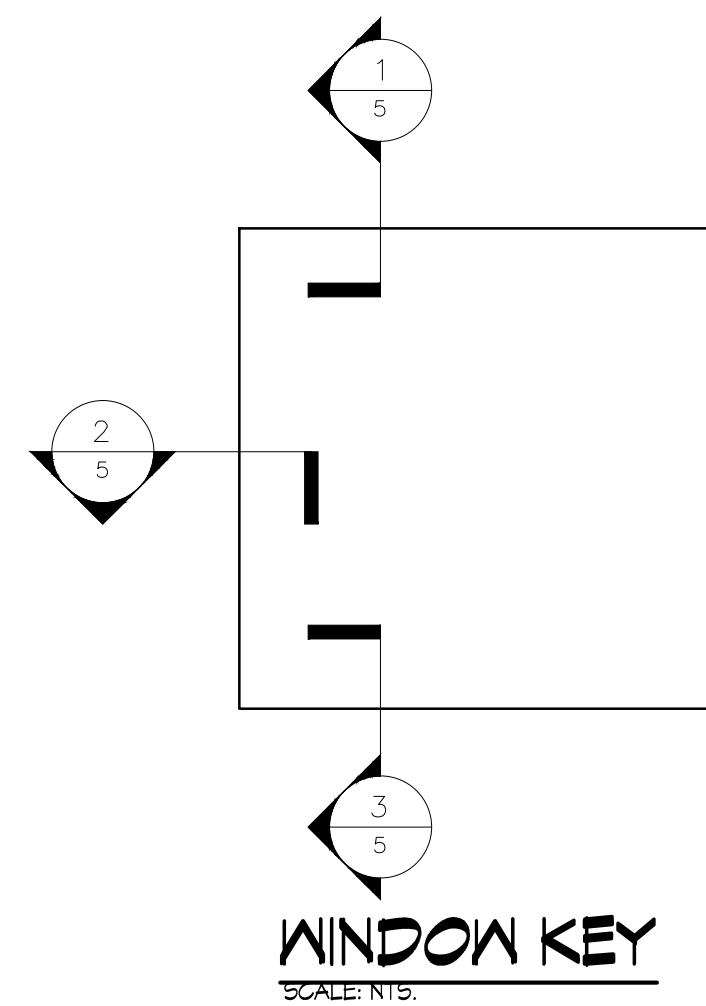

WINDOW KEY
SCALE: 1/8" = 1'-0"