


WEST ELEVATION

1/8" = 1'-0"

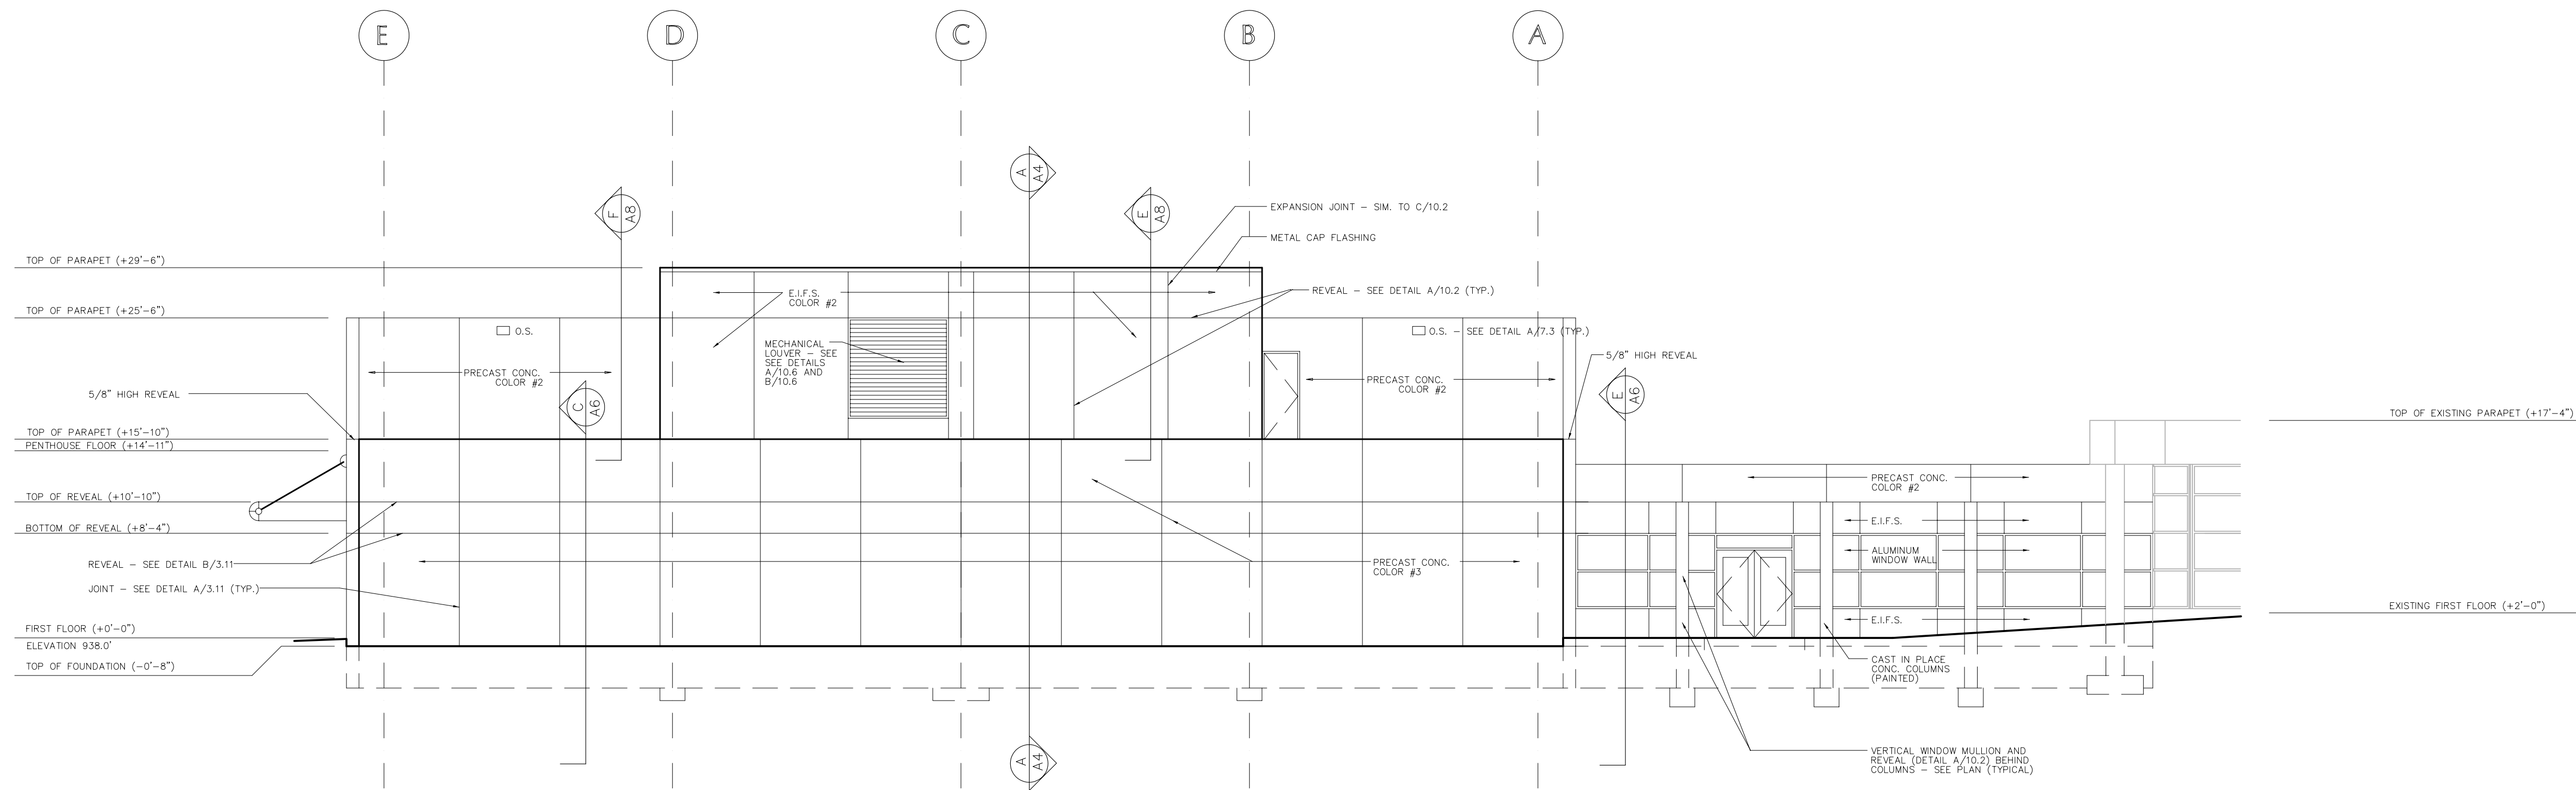

NORTH ELEVATION

1/8" = 1'-0"

ADVANCED
TECHNOLOGY
CENTER -
DMACC
ANKENY, IOWA

A4b

Date: AUGUST 16, 1993