



A WALL SECTION
1/2"-1'-0"

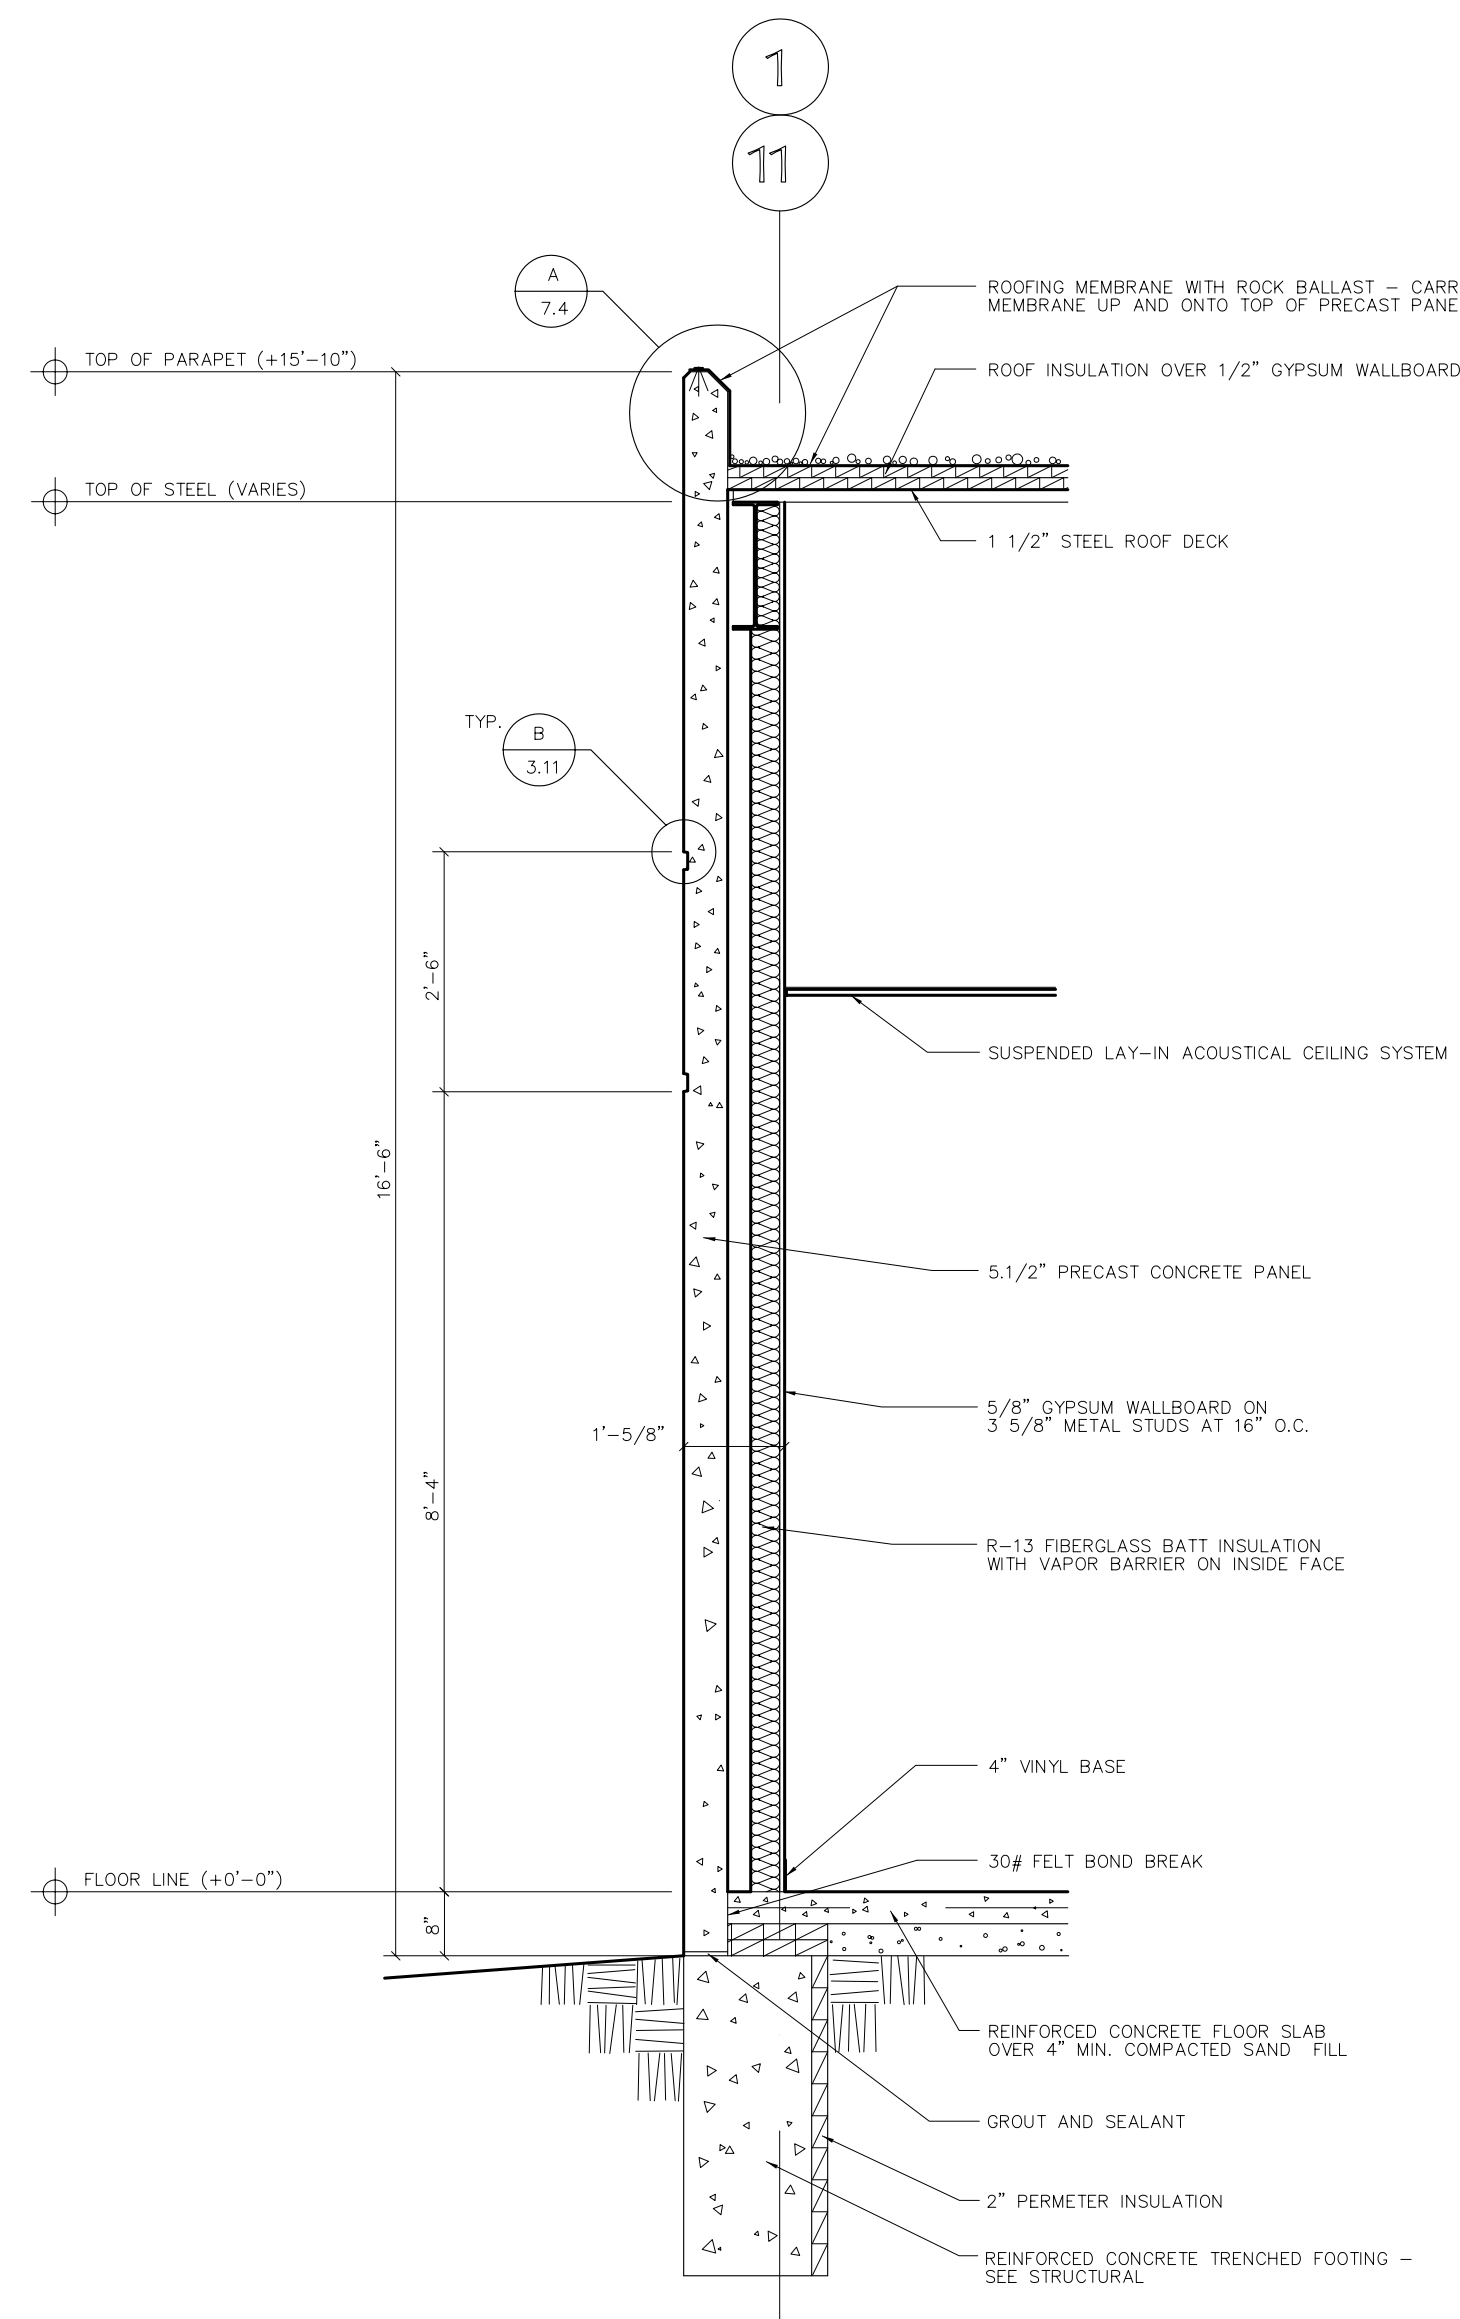

C WALL SECTION
1/2"-1'-0"

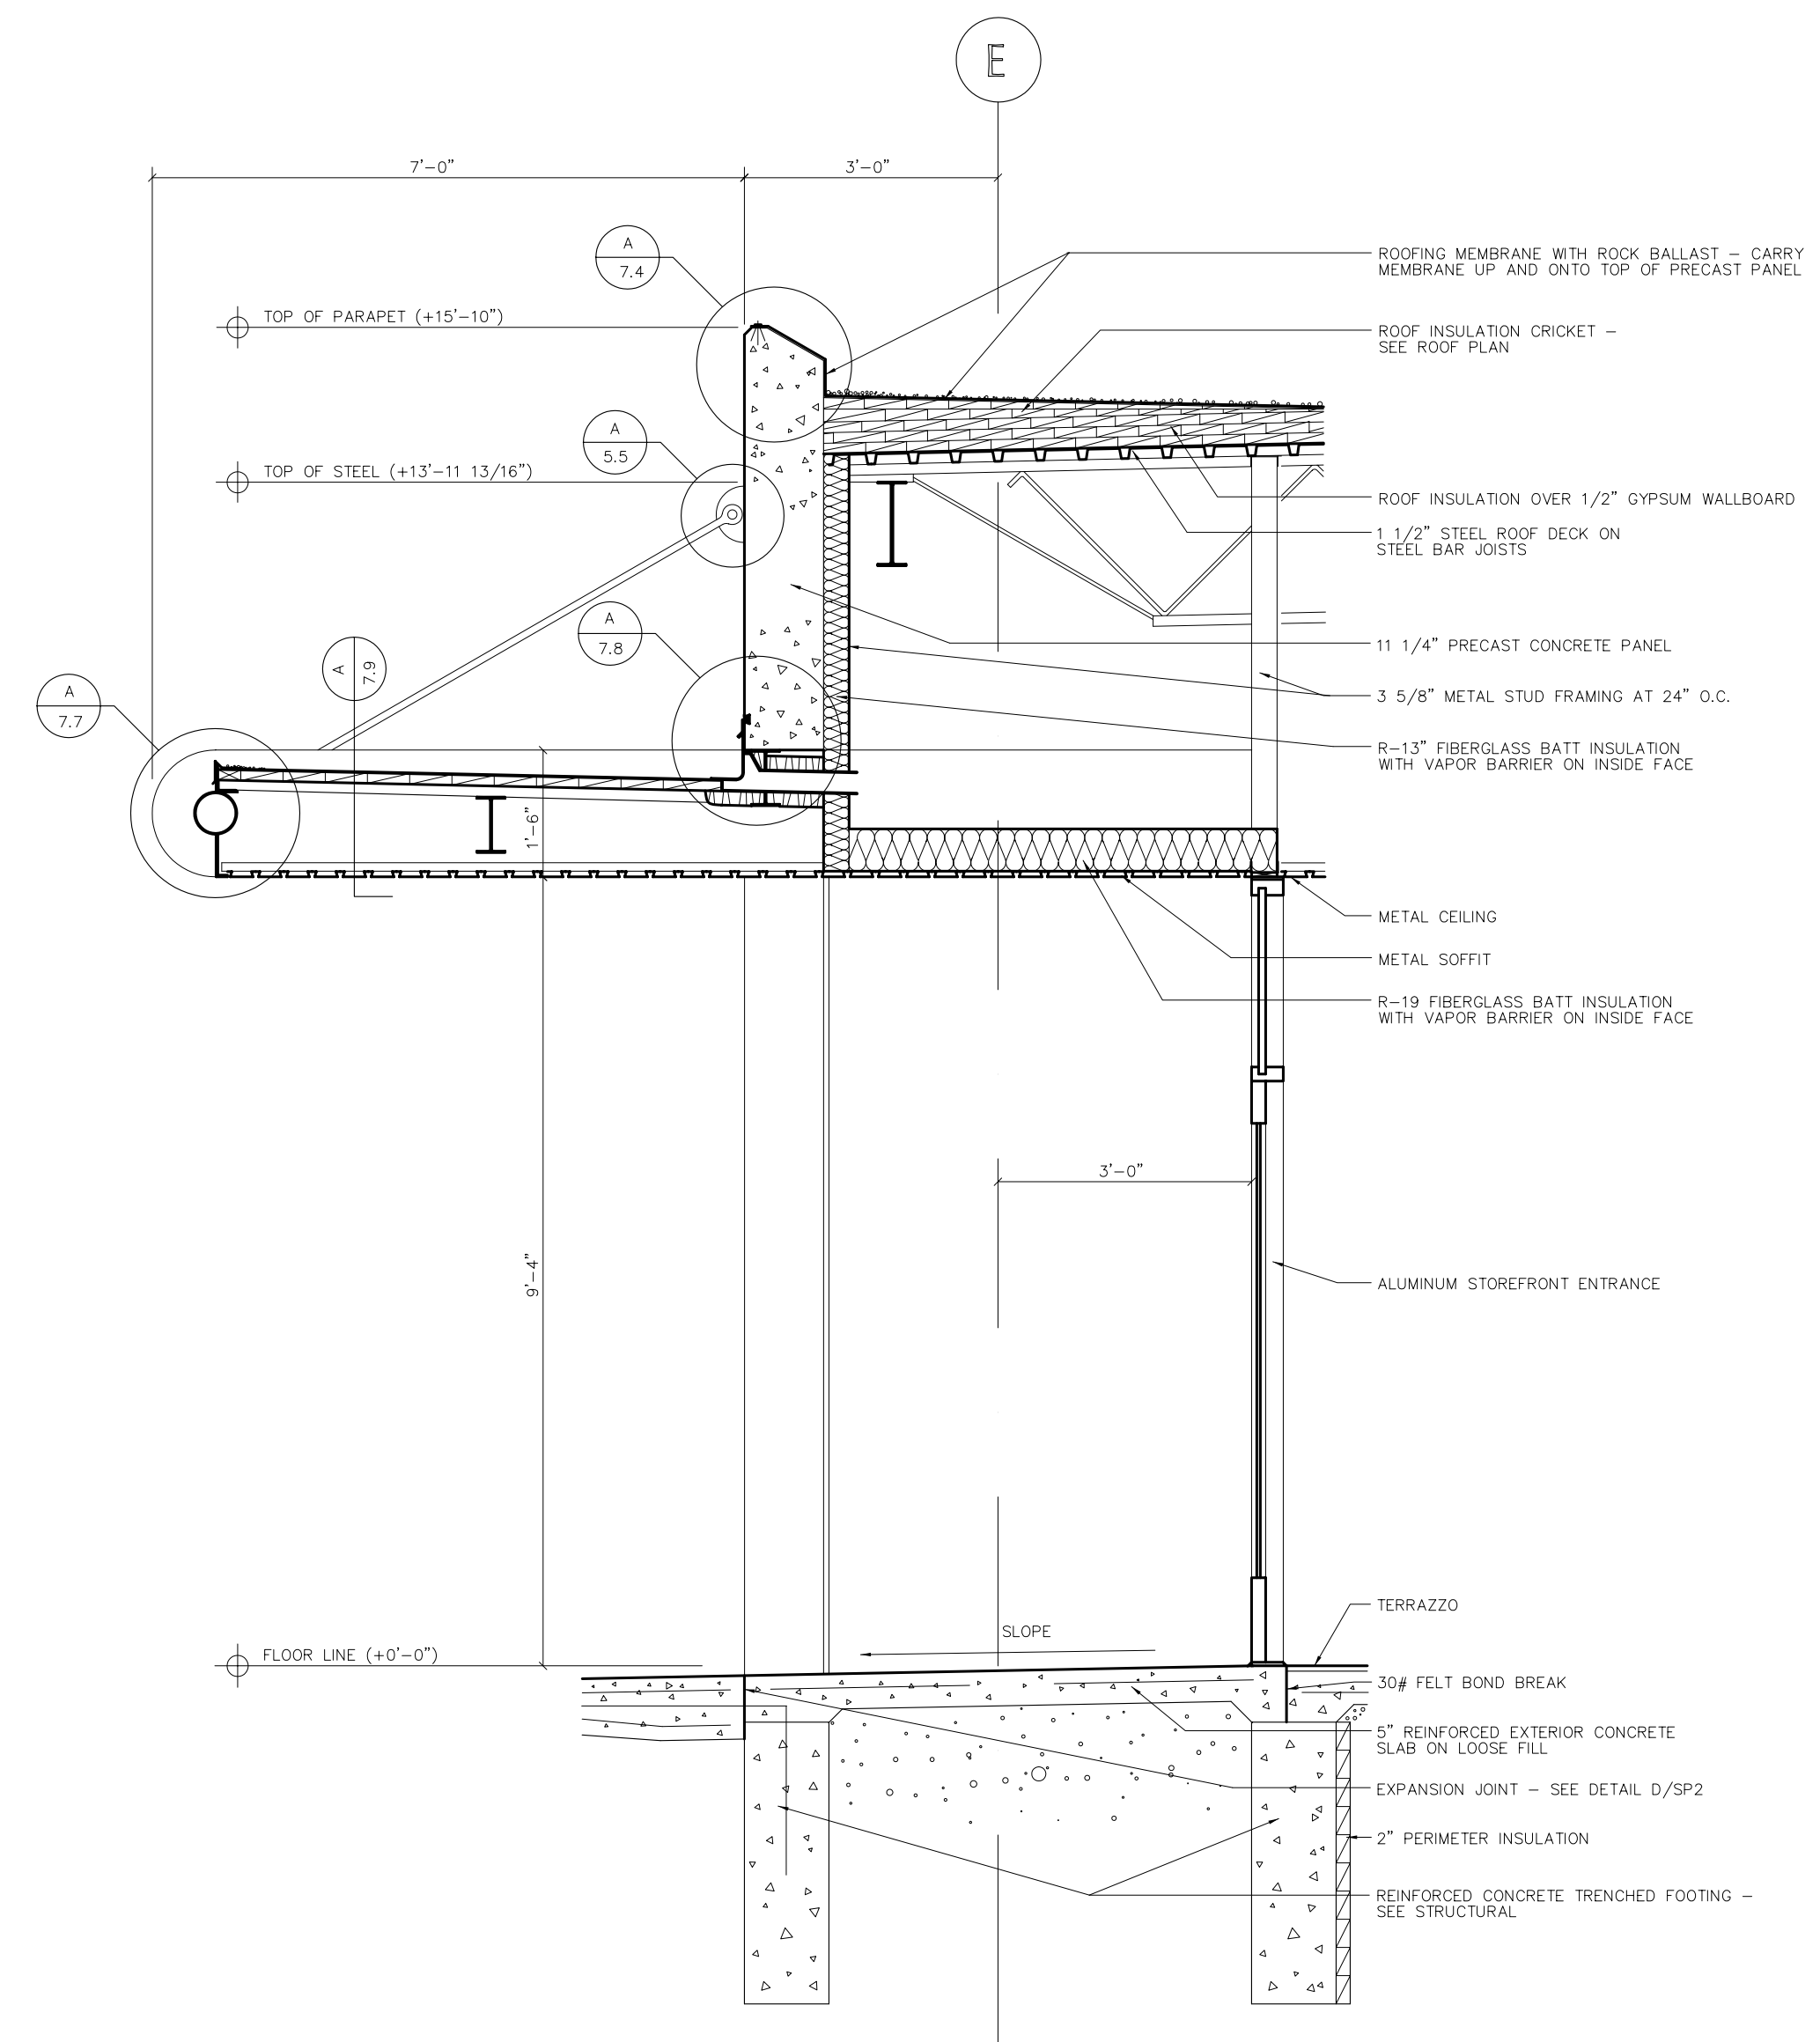

D WALL SECTION
1/2"-1'-0"

ADVANCED
TECHNOLOGY
CENTER -
DMACC

ANKENY, IOWA

A6

Date: AUGUST 16, 1993