



A BUILDING SECTION - LEFT
1/18" = 1'-0"

A BUILDING SECTION - RIGHT
1/18" = 1'-0"

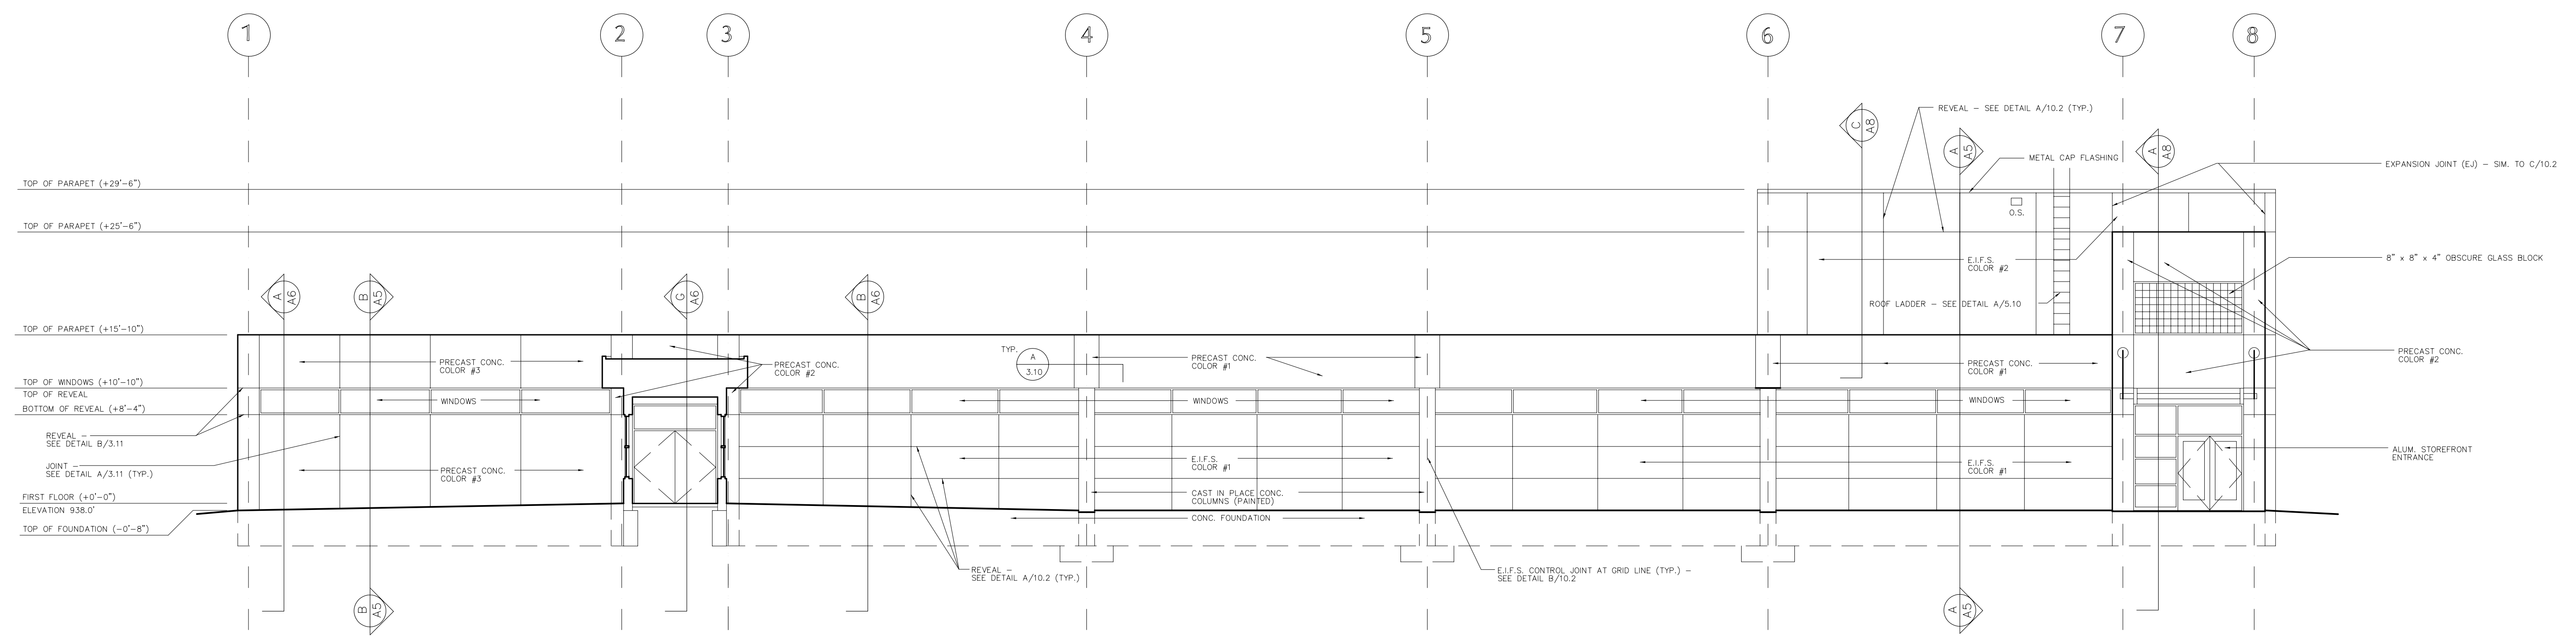

WEST ELEVATION
1/8" = 1'-0"

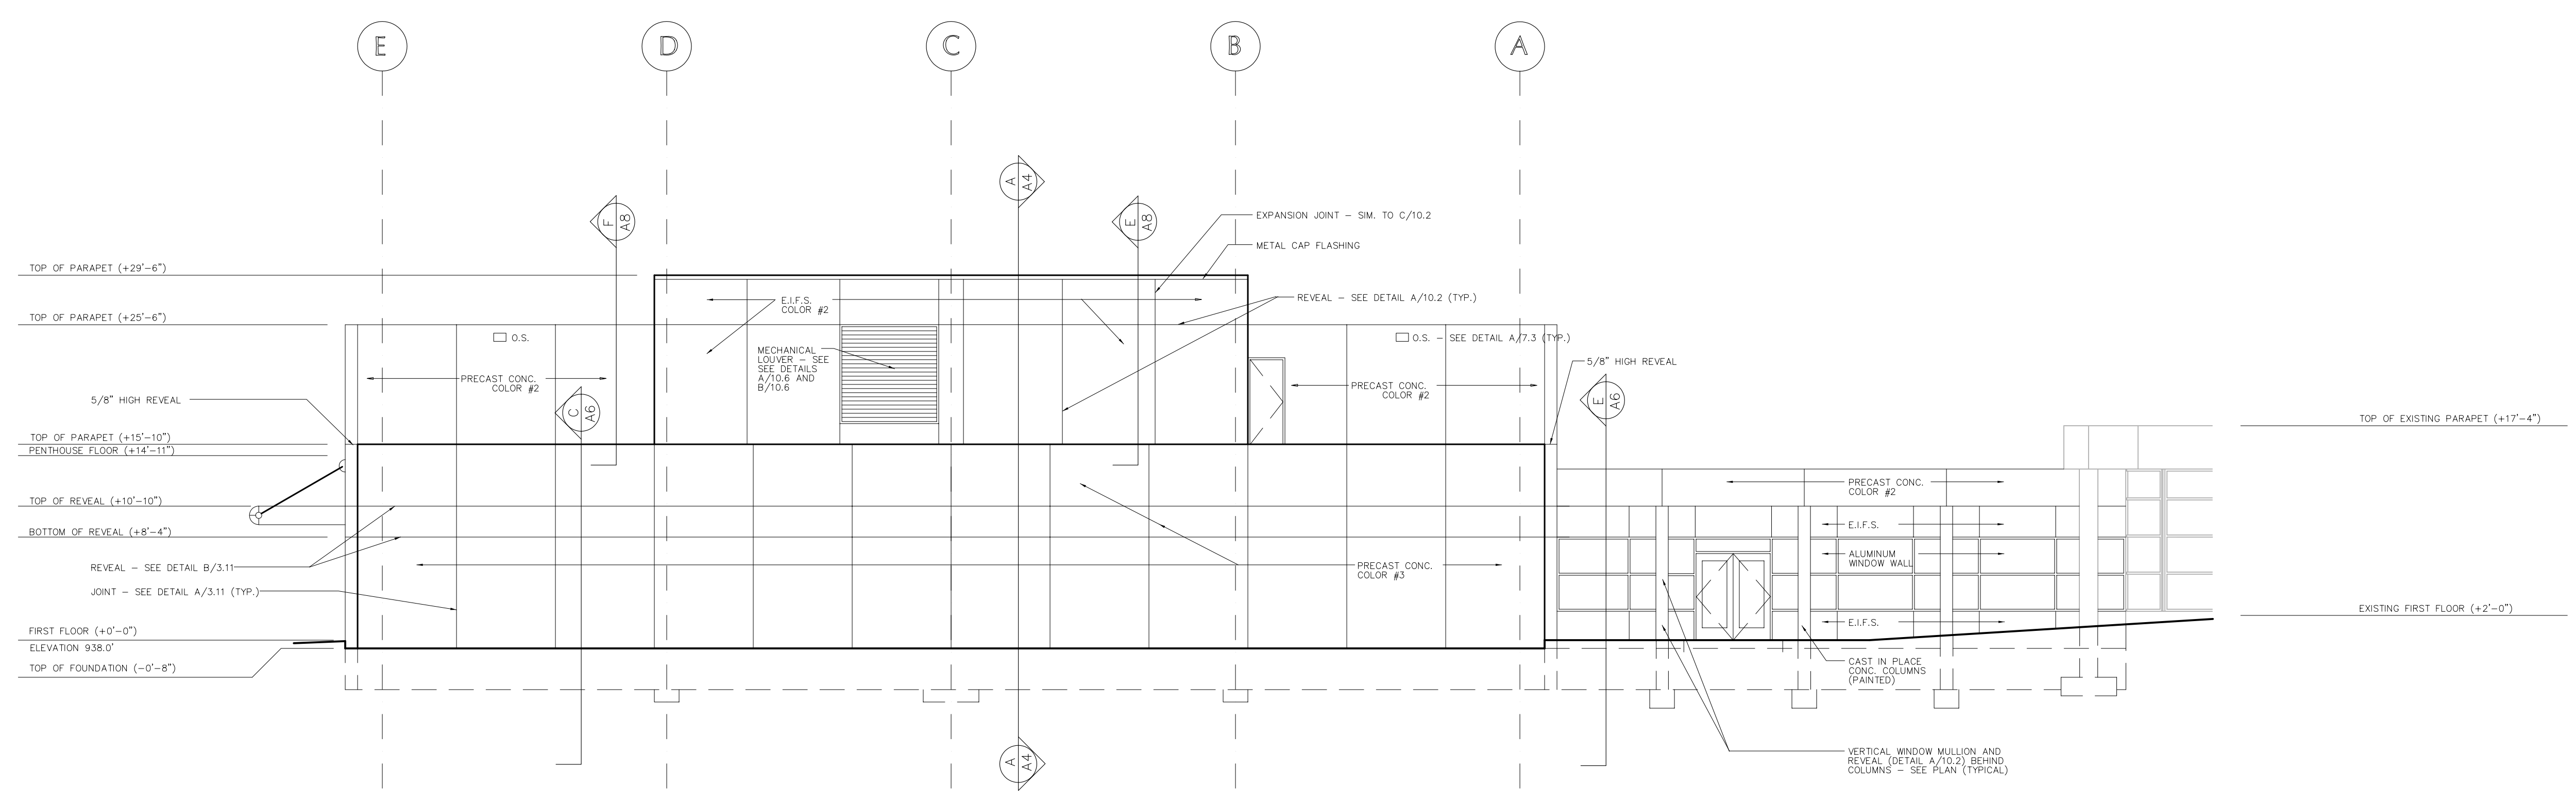

NORTH ELEVATION
1/8" = 1'-0"

**ADVANCED
TECHNOLOGY
CENTER -
DMACC**
ANKENY, IOWA