




A BUILDING SECTION
1/8" = 1'-0"

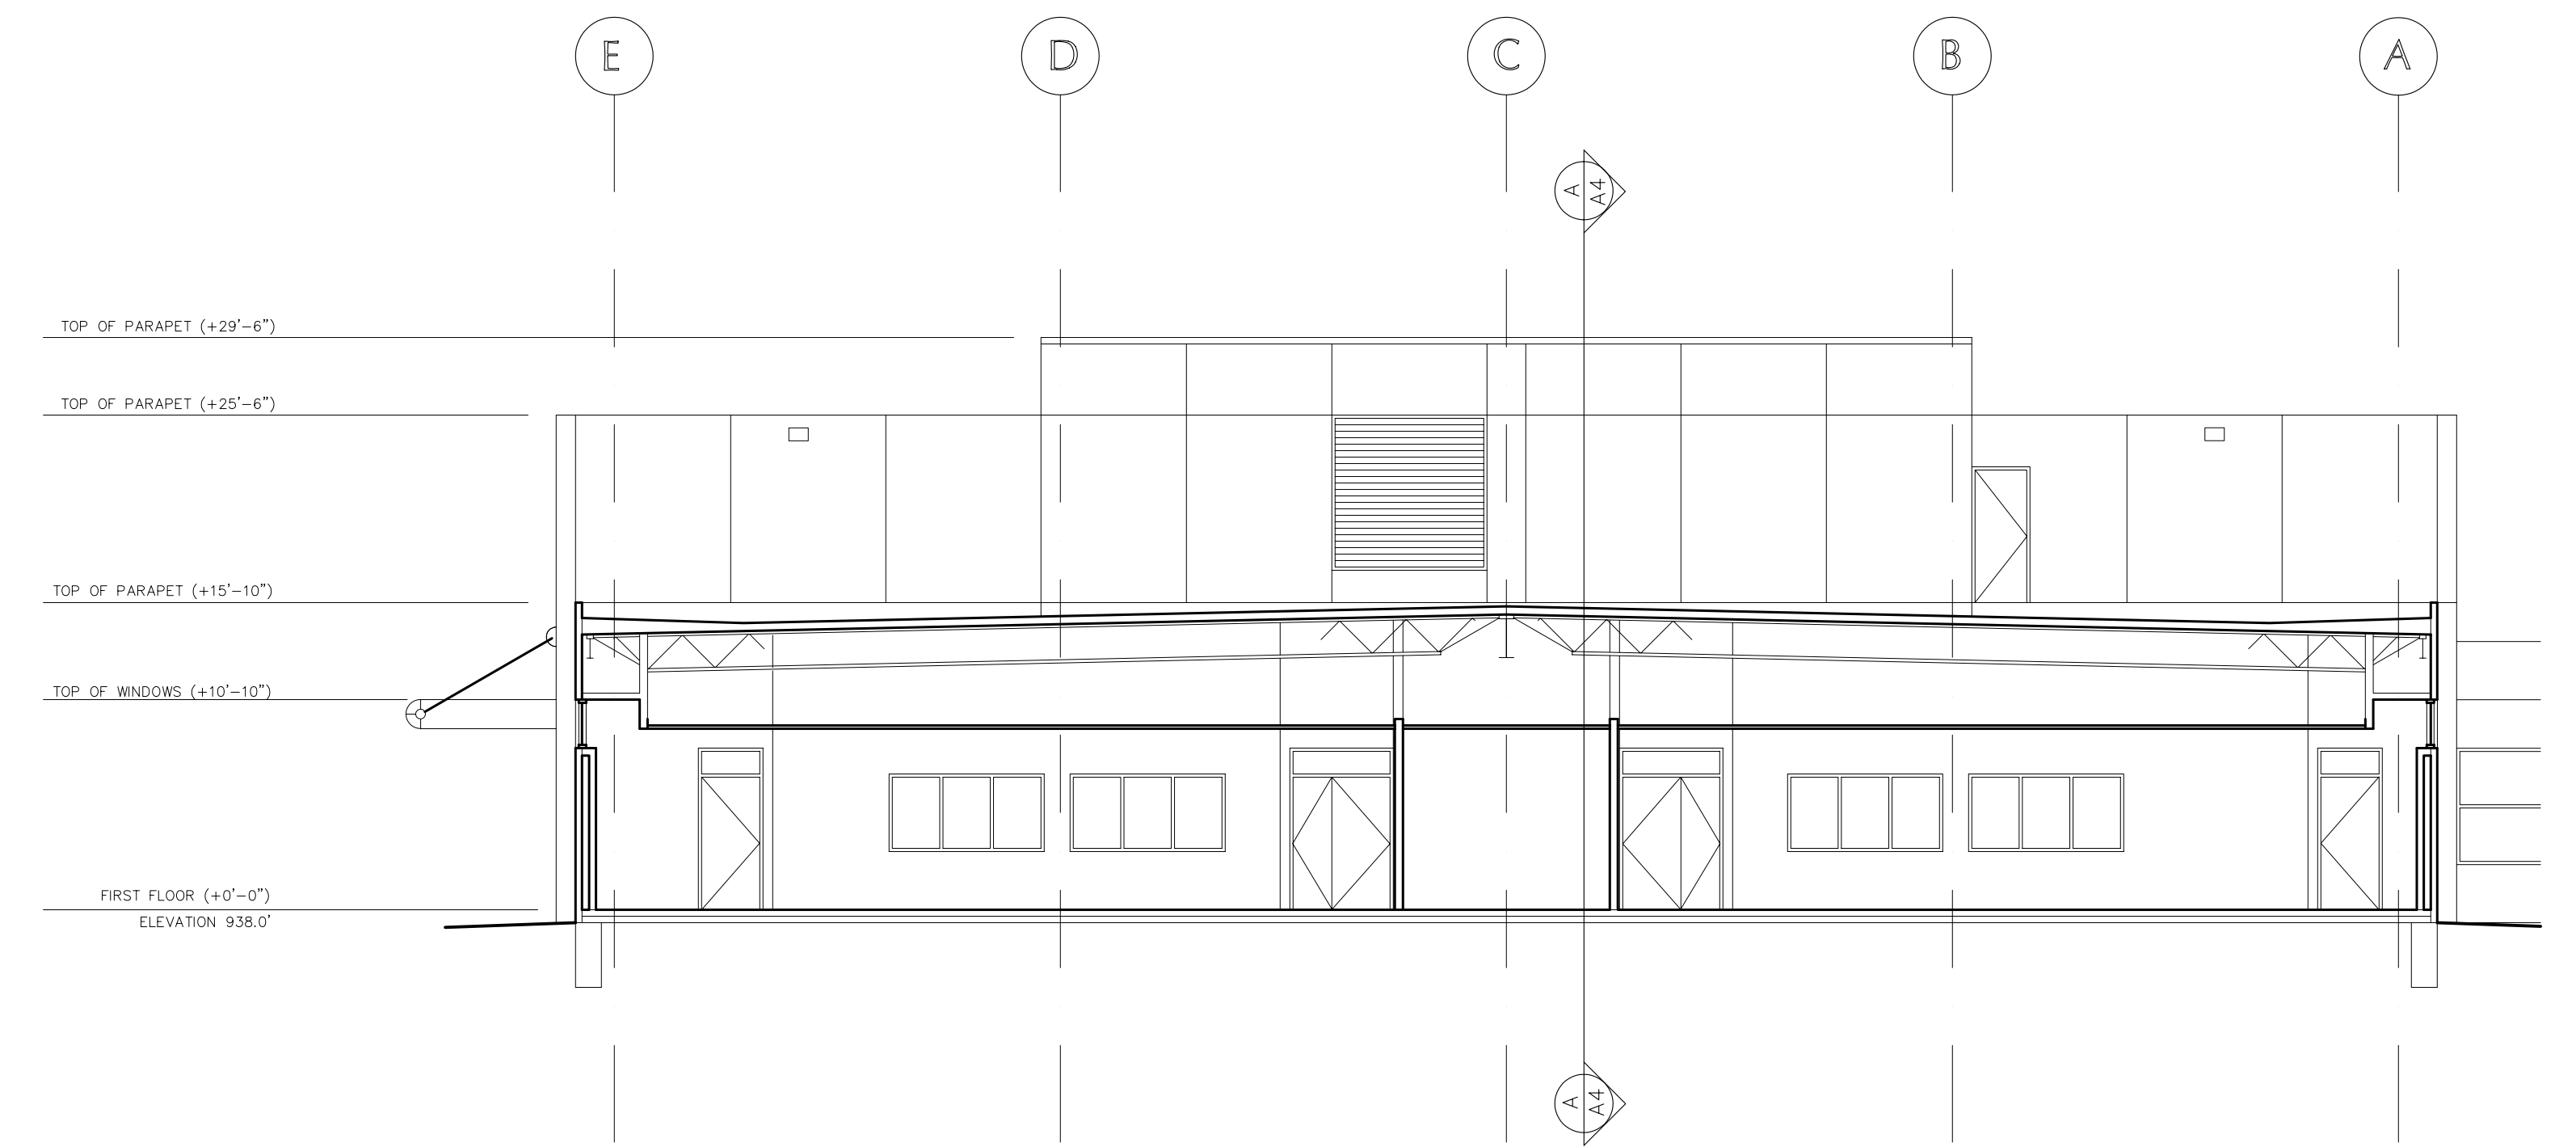

B BUILDING SECTION
1/8" = 1'-0"

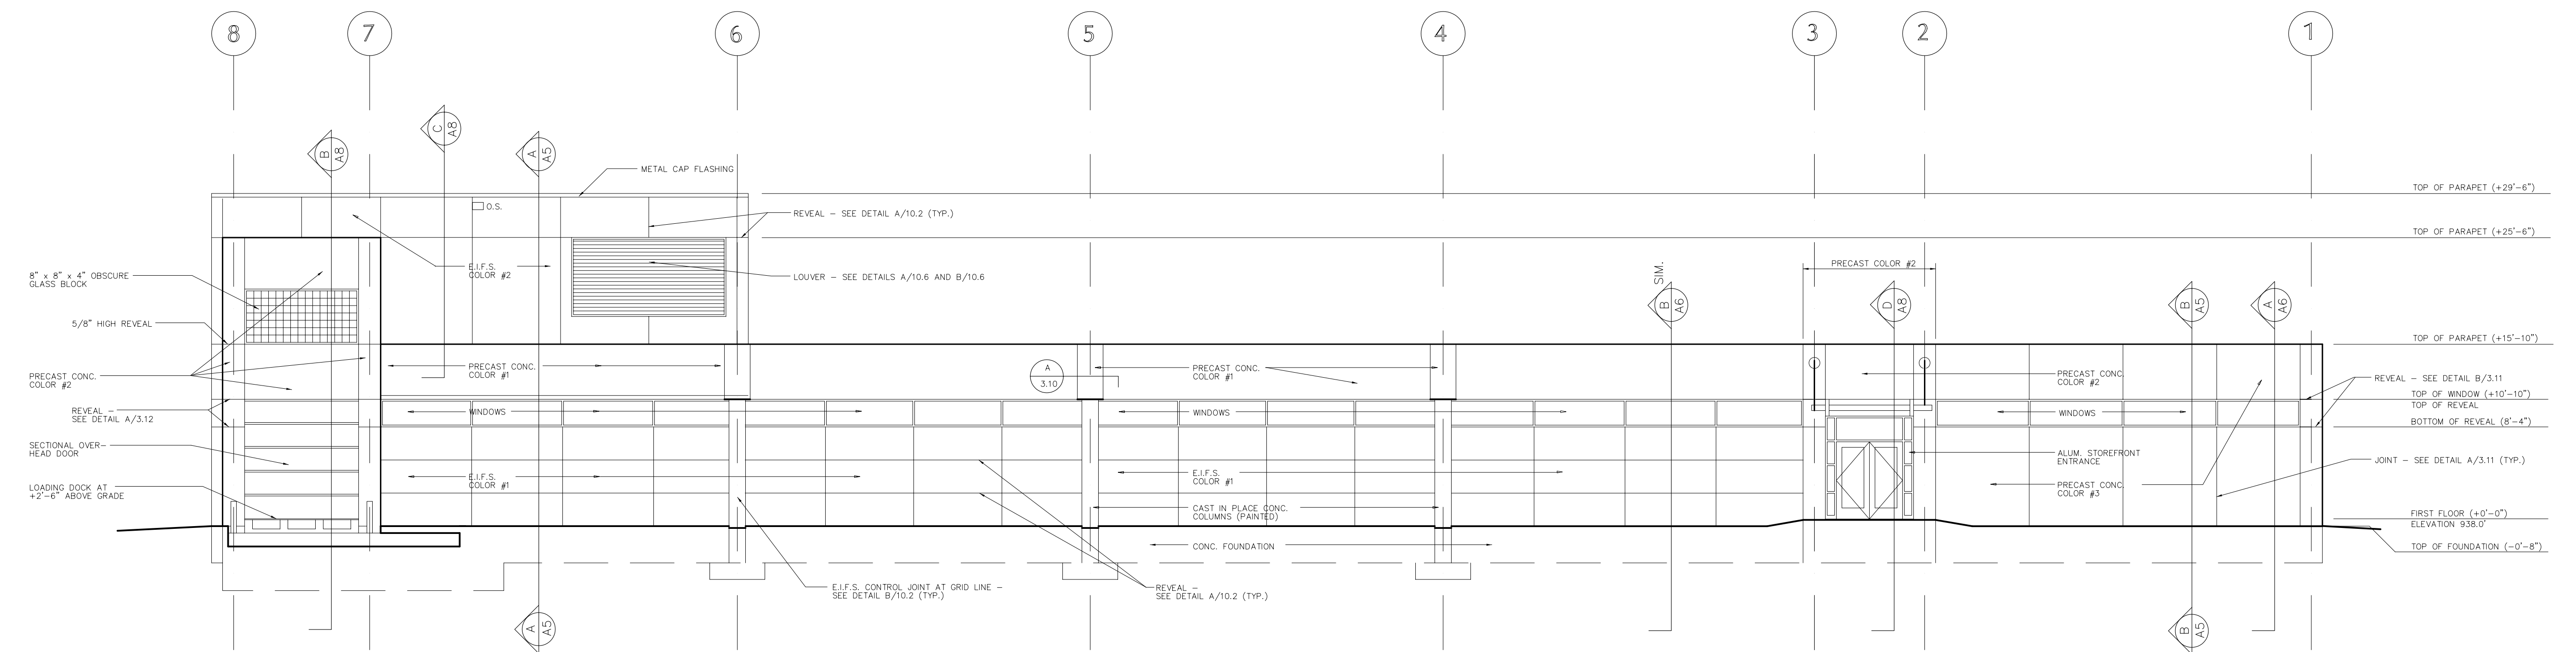

EAST ELEVATION
1/8" = 1'-0"

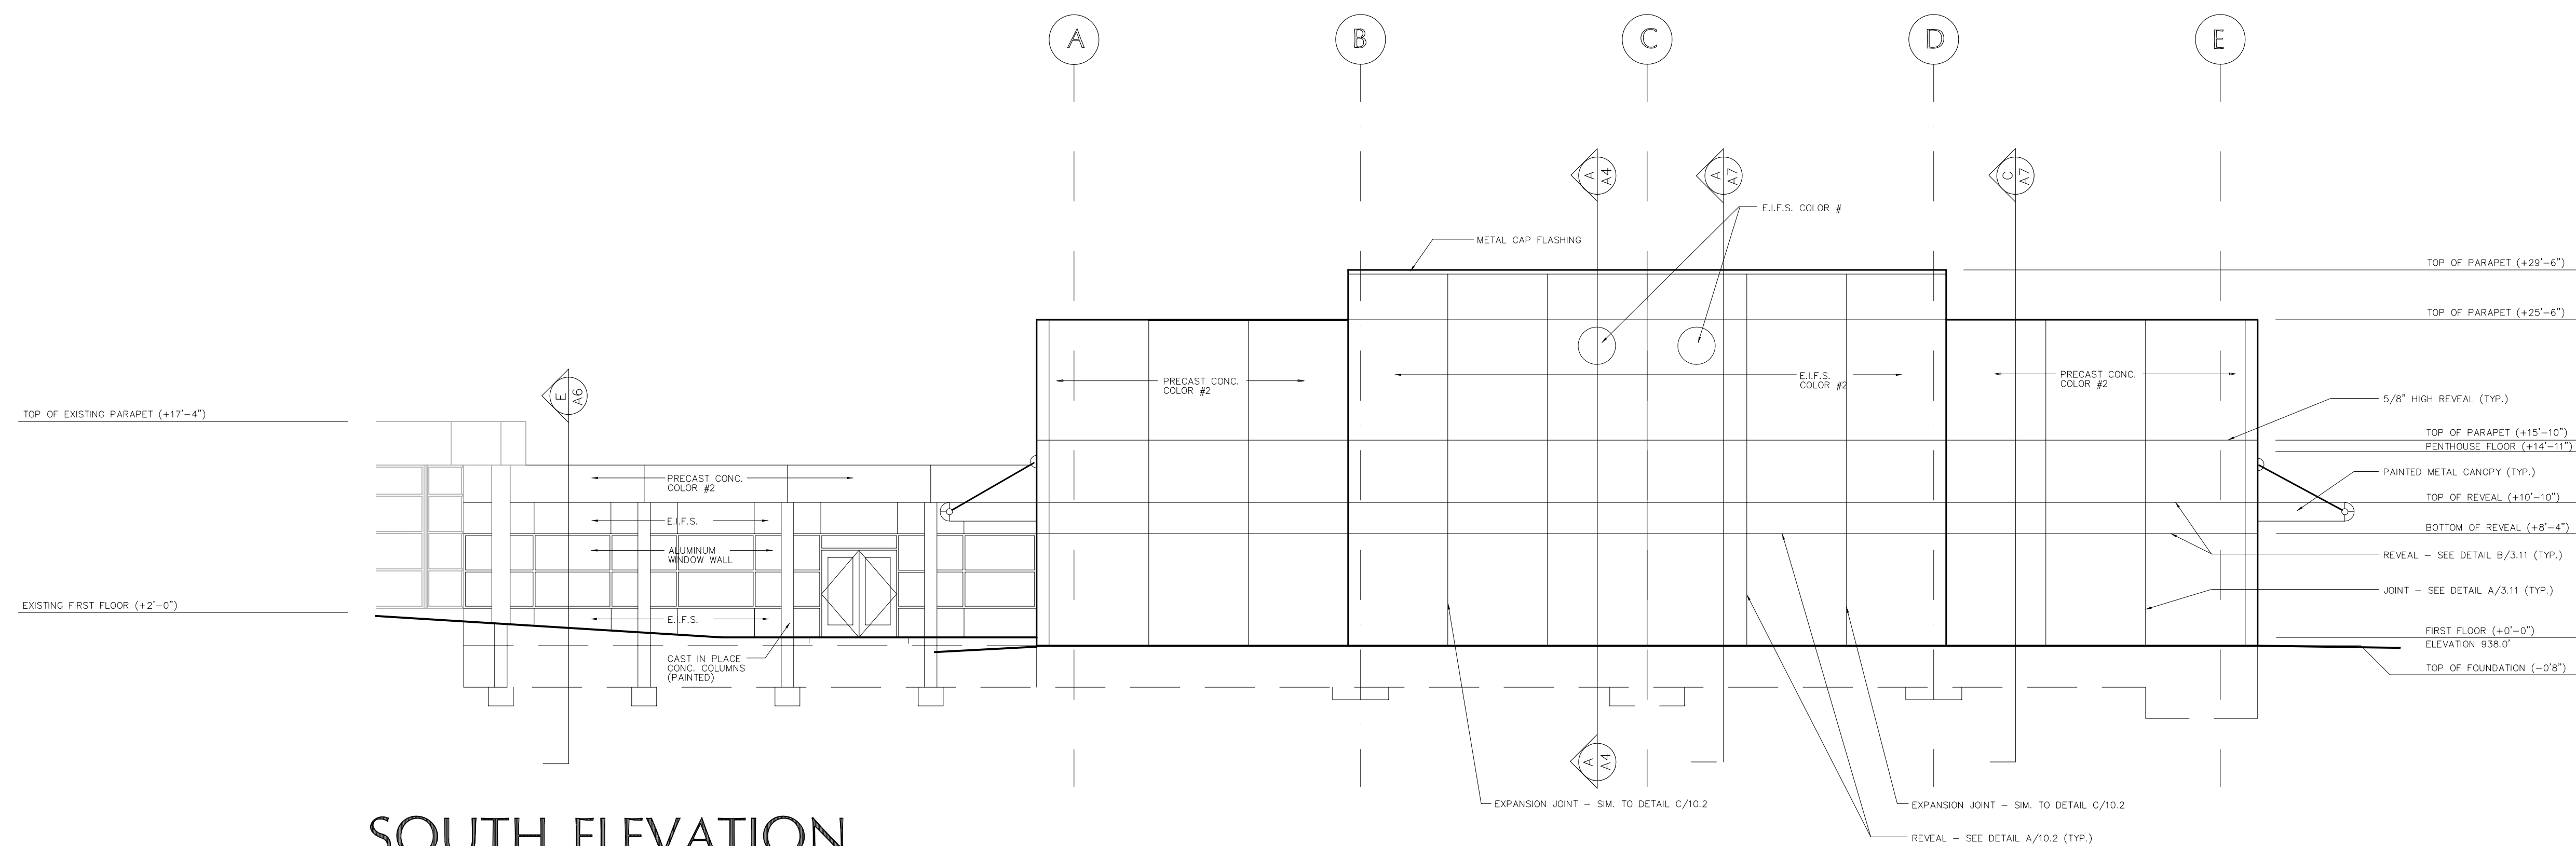

SOUTH ELEVATION
1/8" = 1'-0"

ADVANCED
TECHNOLOGY
CENTER -
DMACC
ANKENY, IOWA